




FLOOR PLAN
 BLOCK A
 SCALE 1:100
 DATE : 24.03.'16

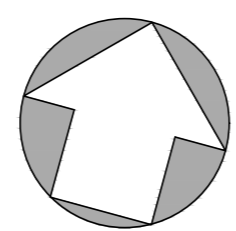


ARCHITECTS
 DETA CONSULTANTS
 23E, FERN ROAD (GROUND FLOOR)
 KOLKATA 700 019

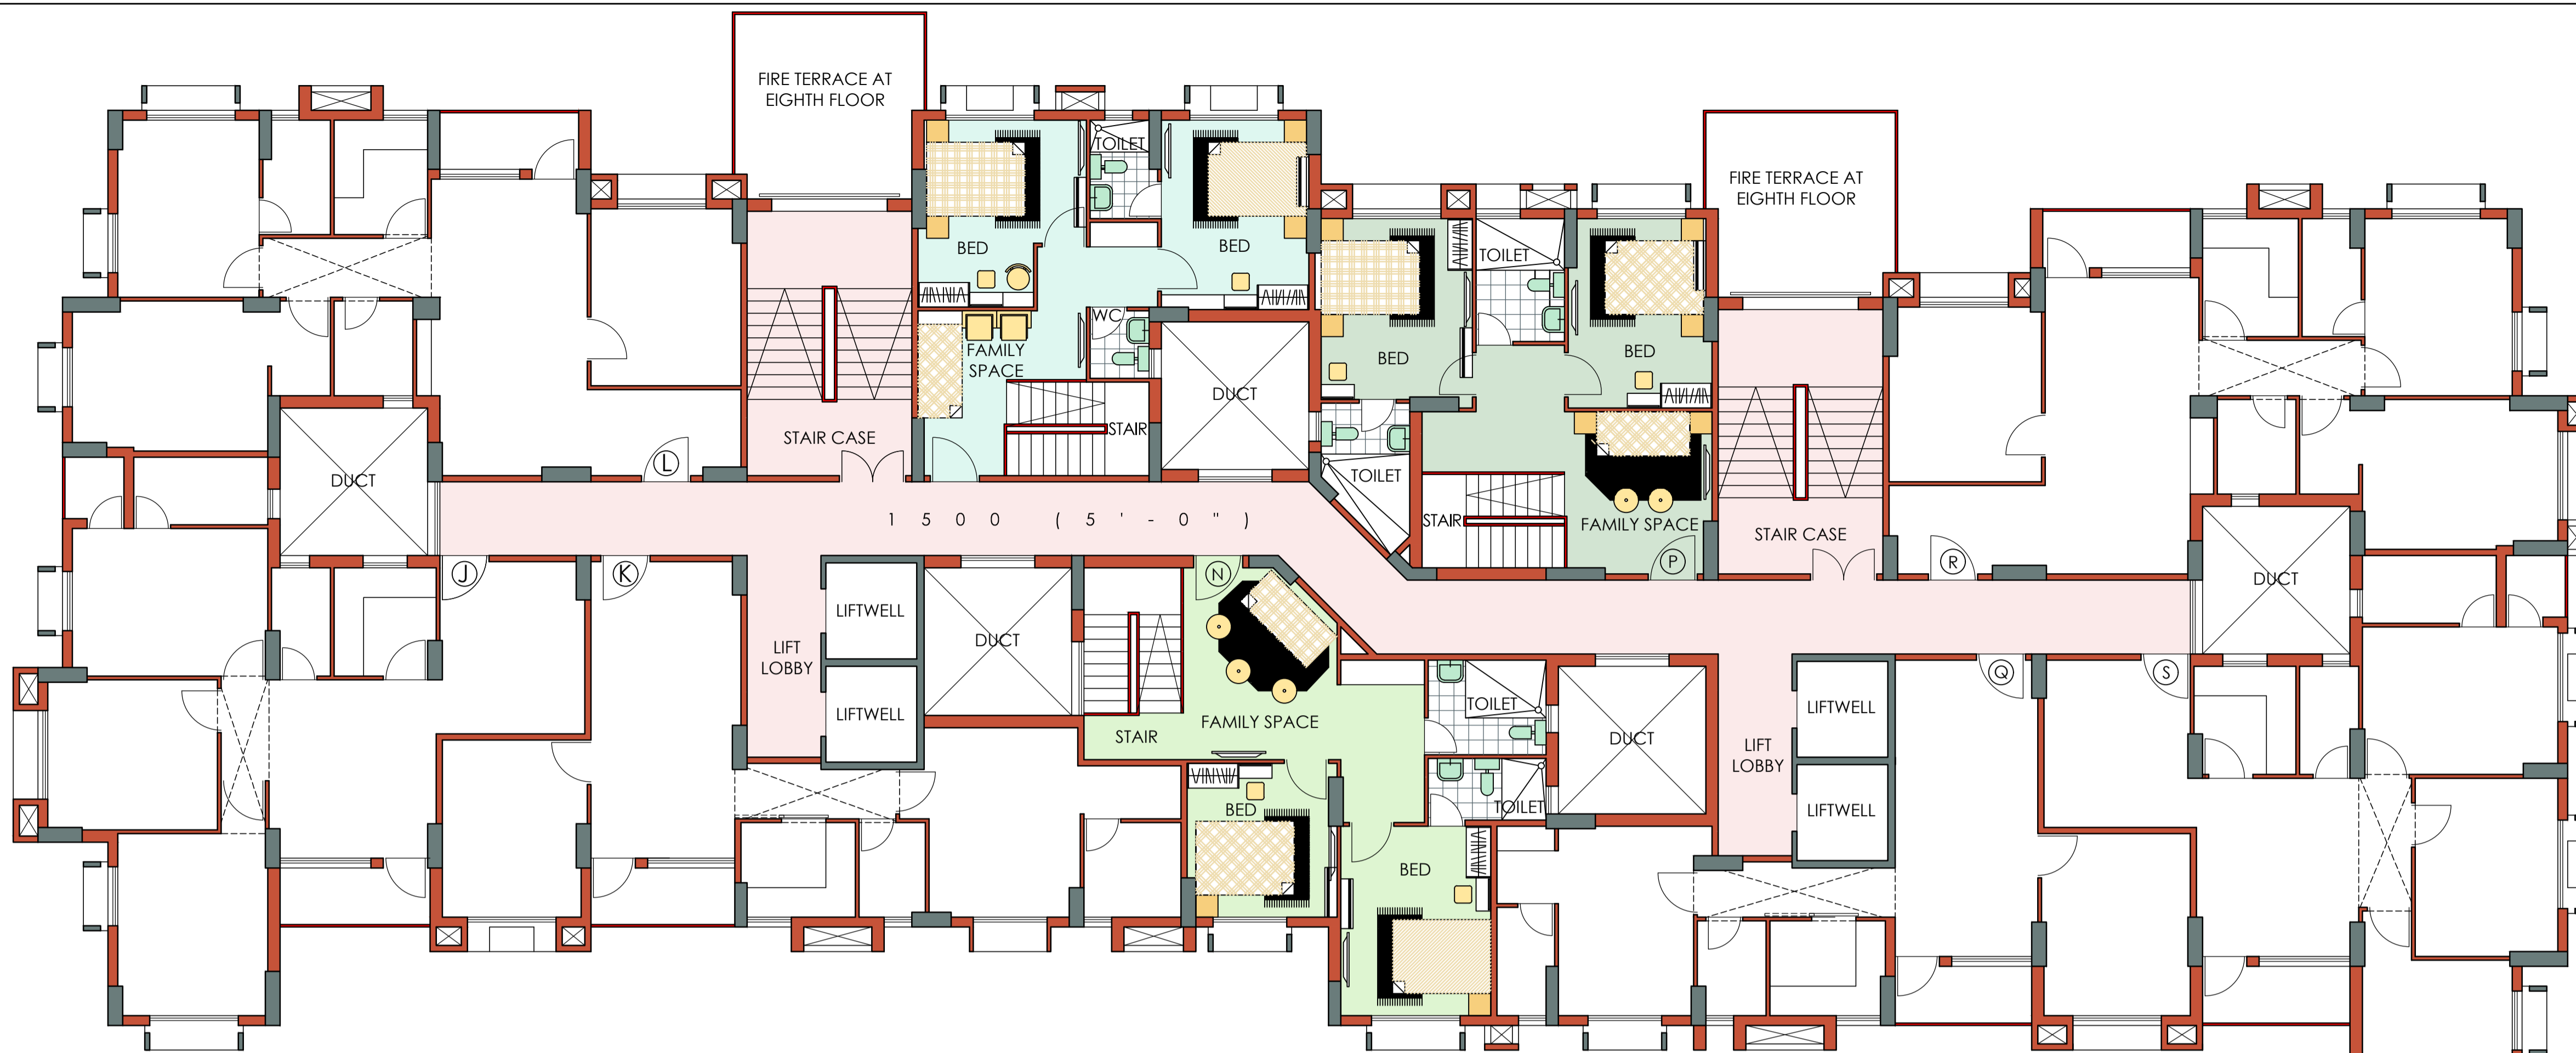

SECOND / FOURTH / SIXTH / EIGHTH / TENTH / TWELFTH / FOURTEENTH FLOOR PLAN

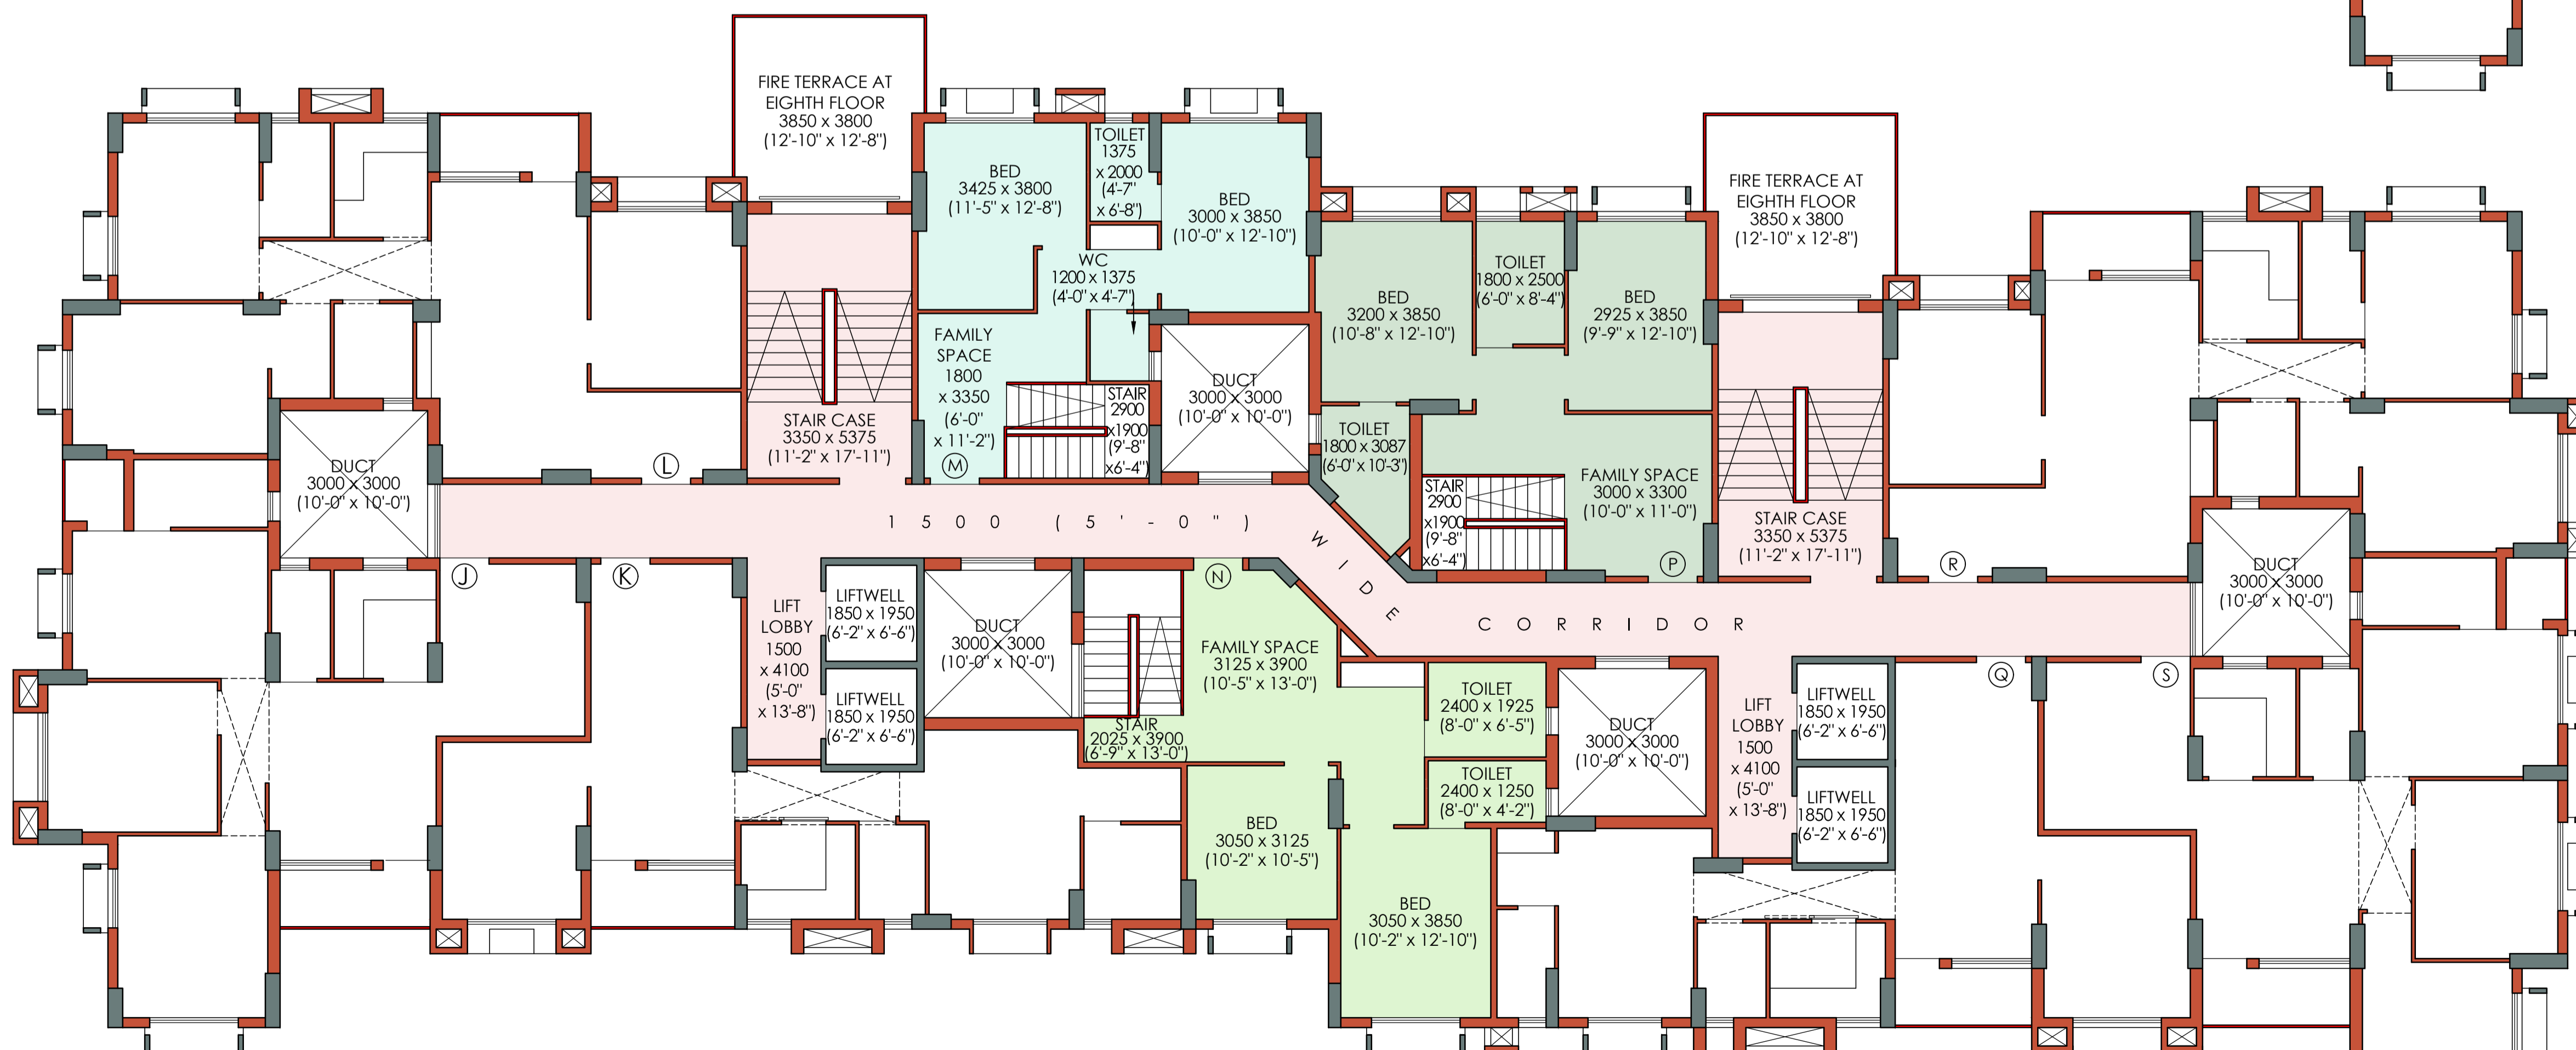


SECOND / FOURTH / SIXTH / EIGHTH / TENTH / TWELFTH / FOURTEENTH FLOOR PLAN

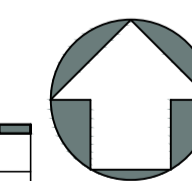


FLOOR PLAN
BLOCK B
SCALE 1:100
DATE 27.01.17
SHEET 2 OF 2


ARCHITECTS
DETA CONSULTANTS
23 E, FERN ROAD, (GROUND FLOOR)
KOLKATA 700 019

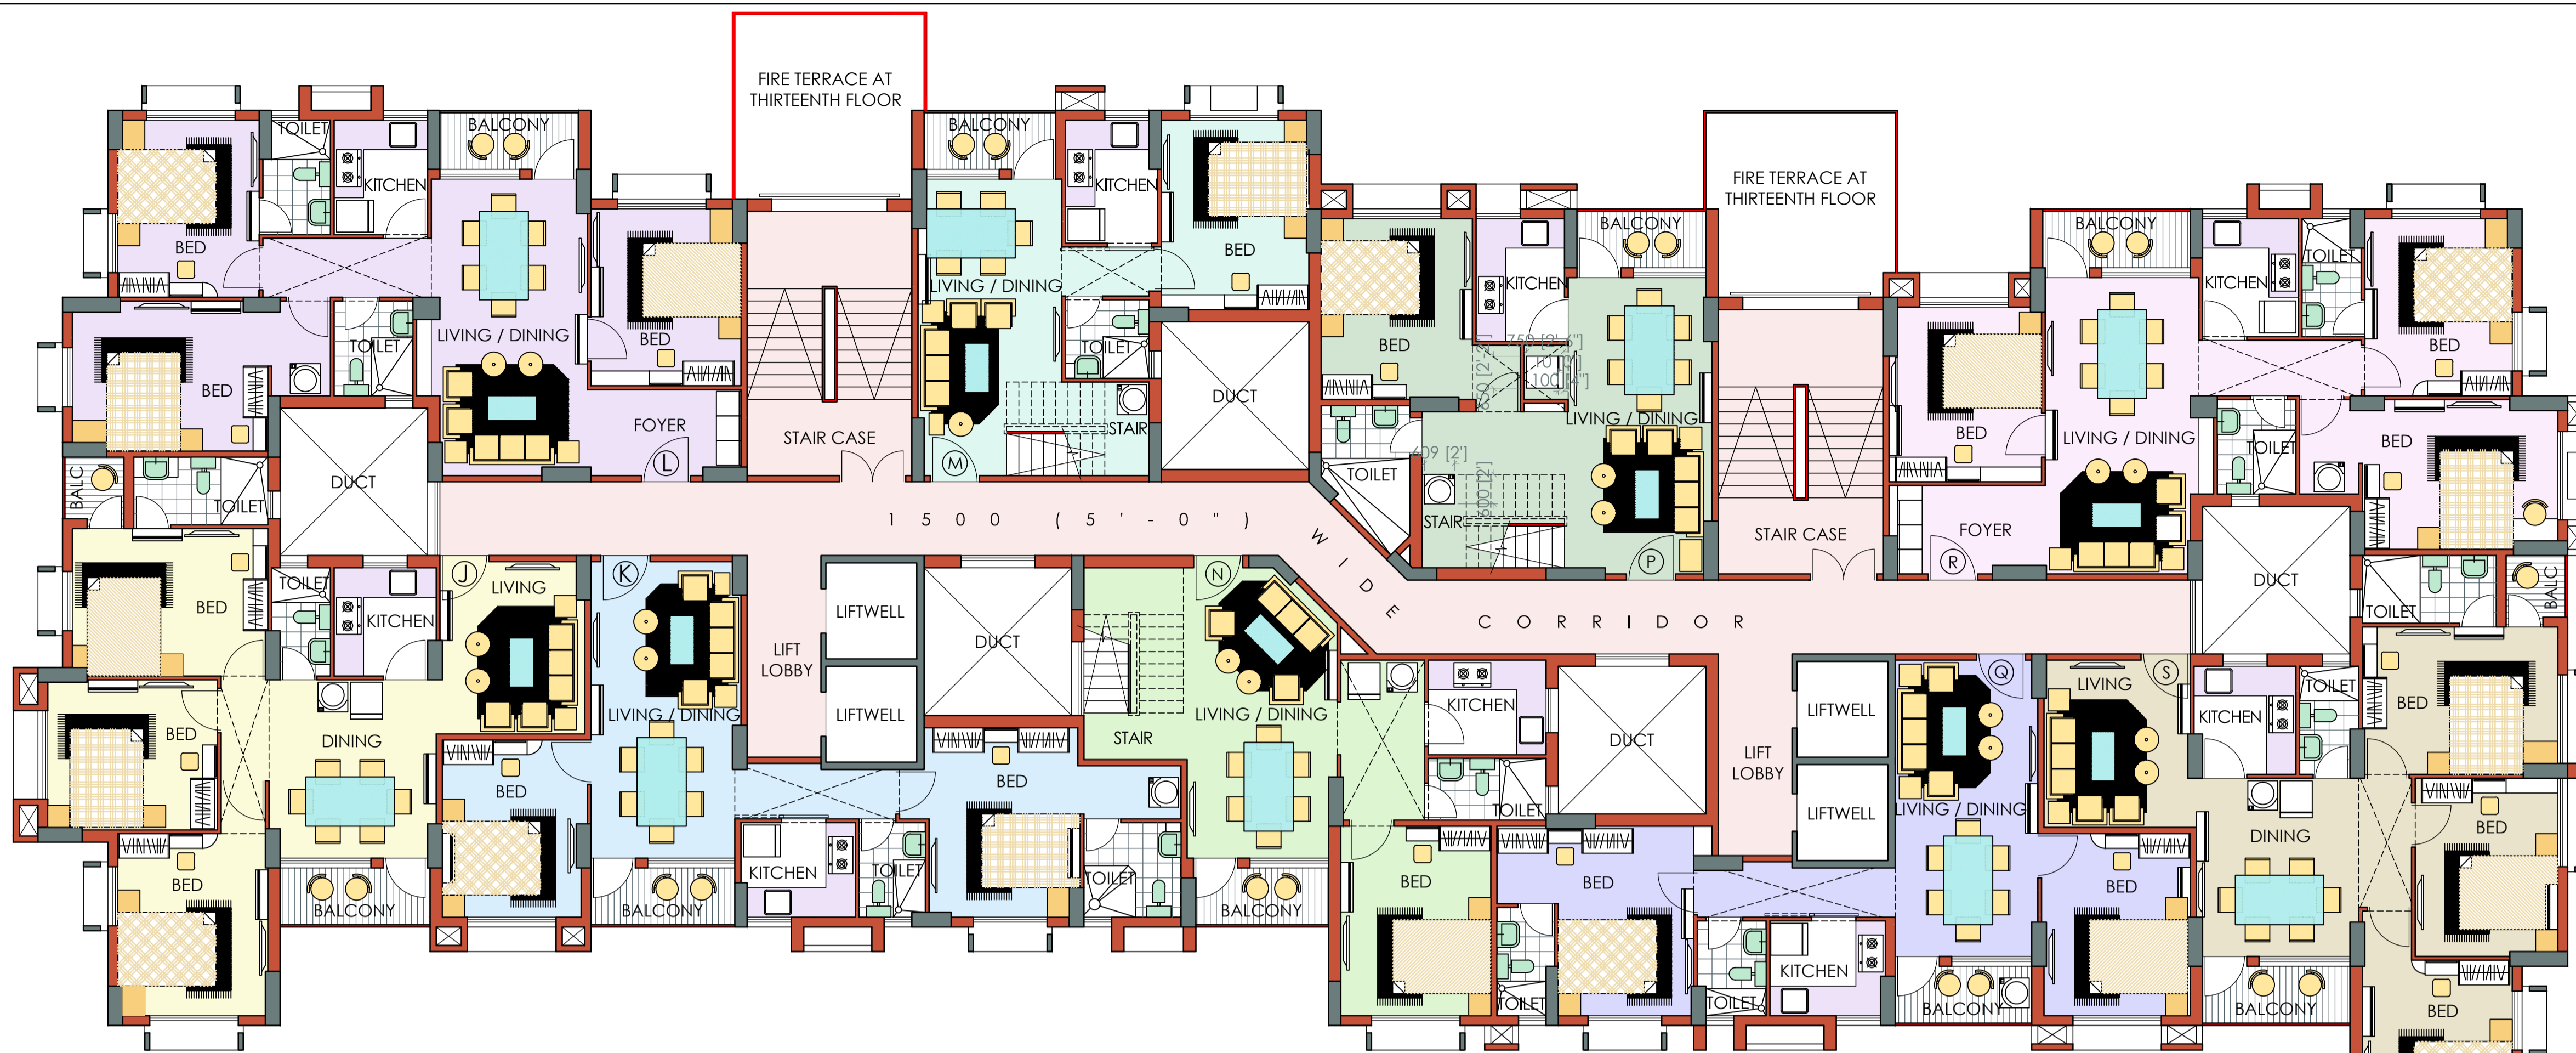

FIRST / THIRD / FIFTH / SEVENTH / NINTH / ELEVENTH / THIRTEENTH FLOOR PLAN

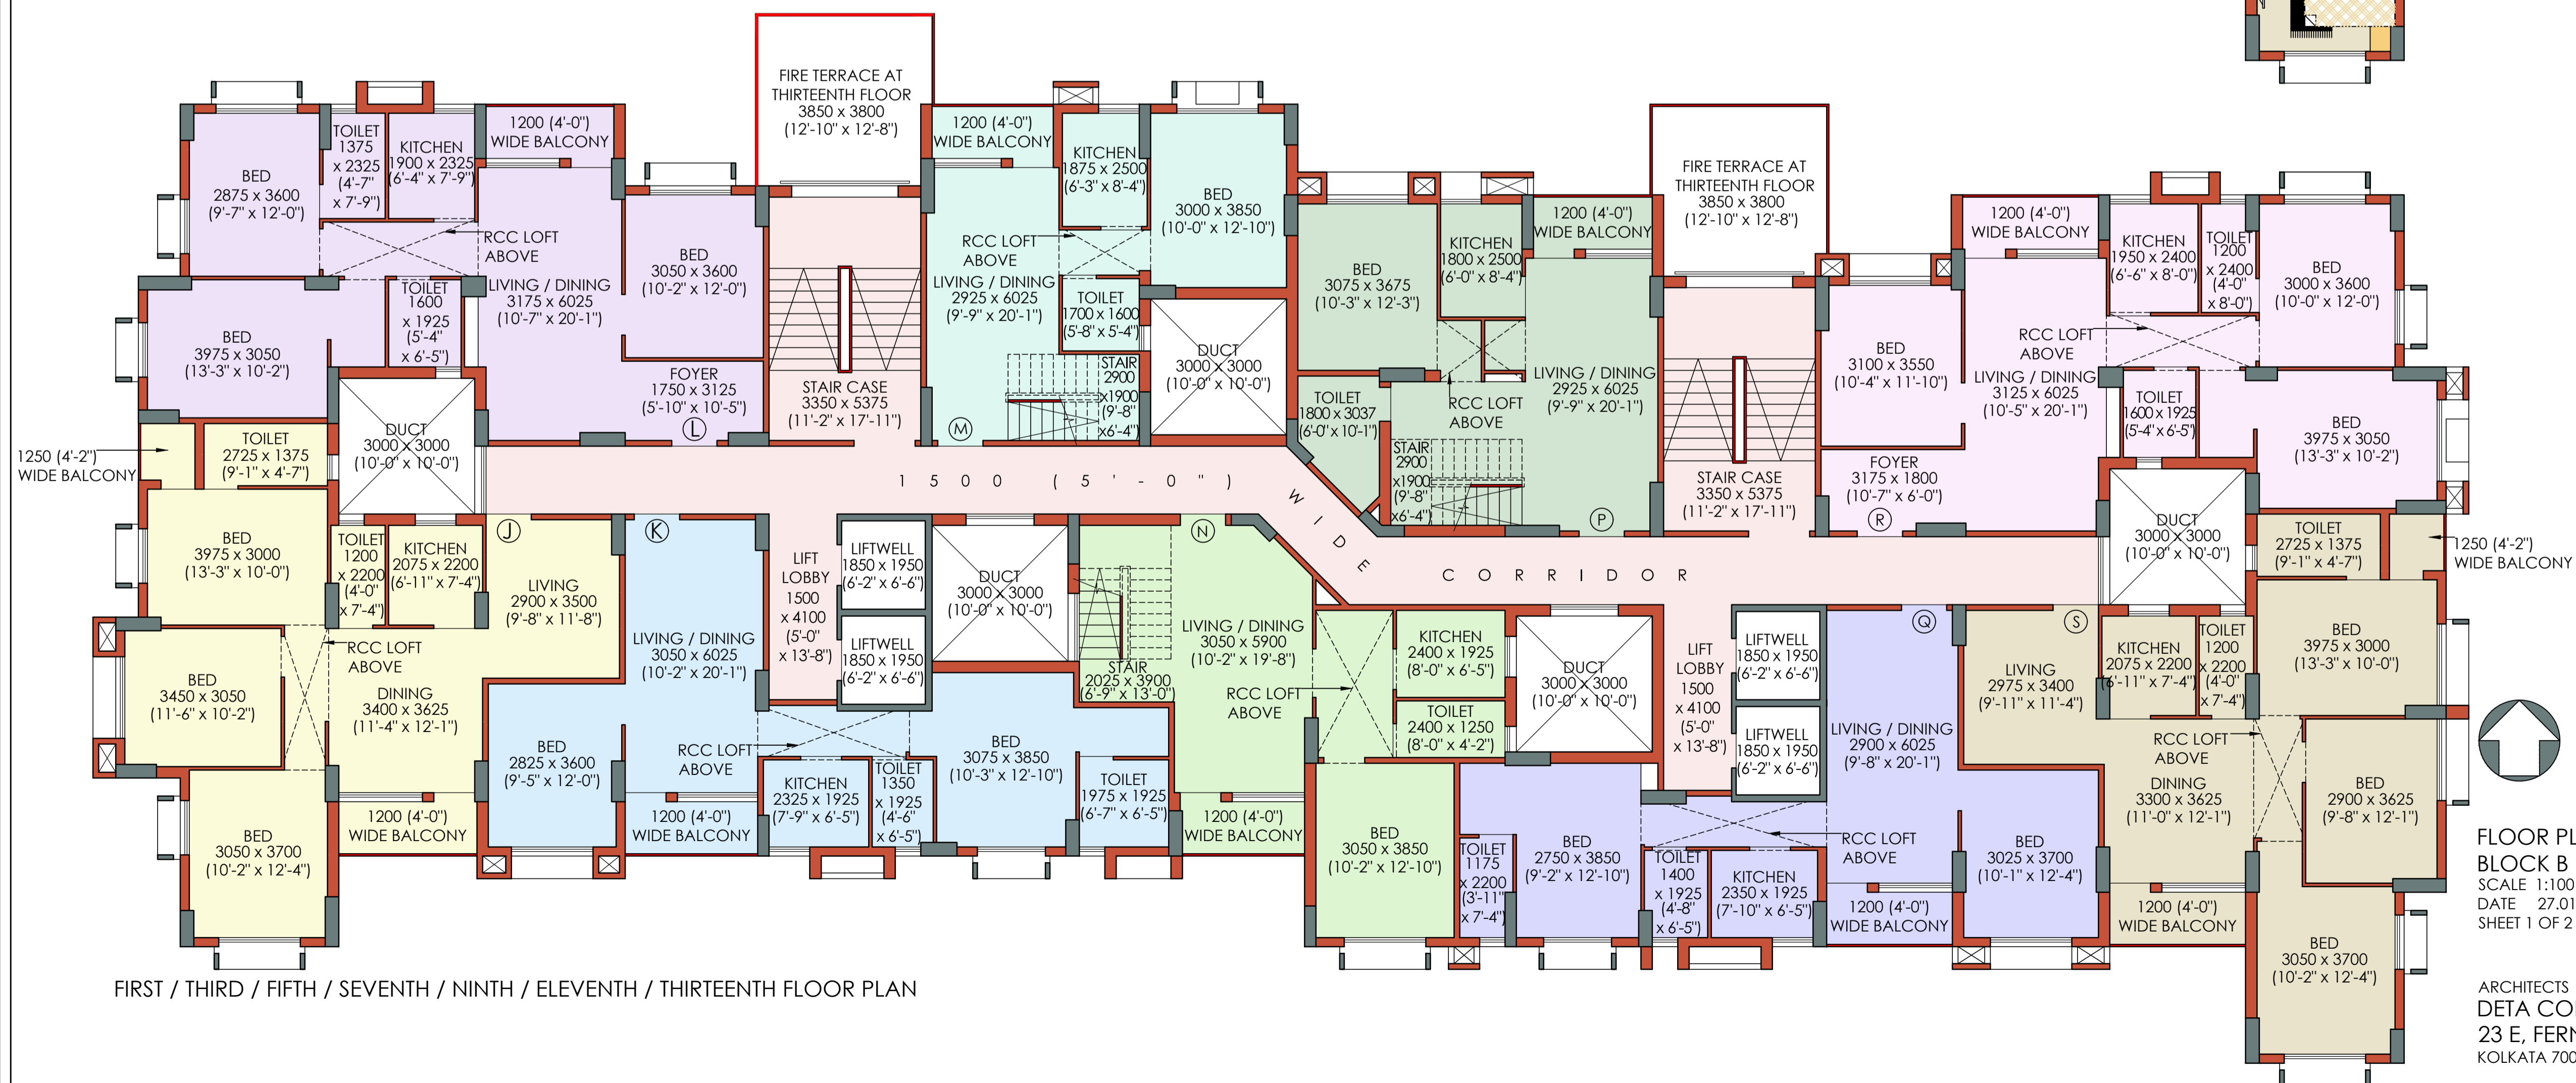

FIRST / THIRD / FIFTH / SEVENTH / NINTH / ELEVENTH / THIRTEENTH FLOOR PLAN

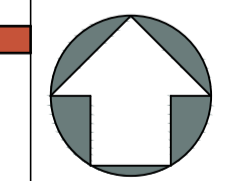

FLOOR PLAN
BLOCK B
SCALE 1:100
DATE 27.01.17
SHEET 1 OF 2

ARCHITECTS
DETA CONSULTANTS
23 E, FERN ROAD, (GROUND FLOOR)
KOLKATA 700 019